


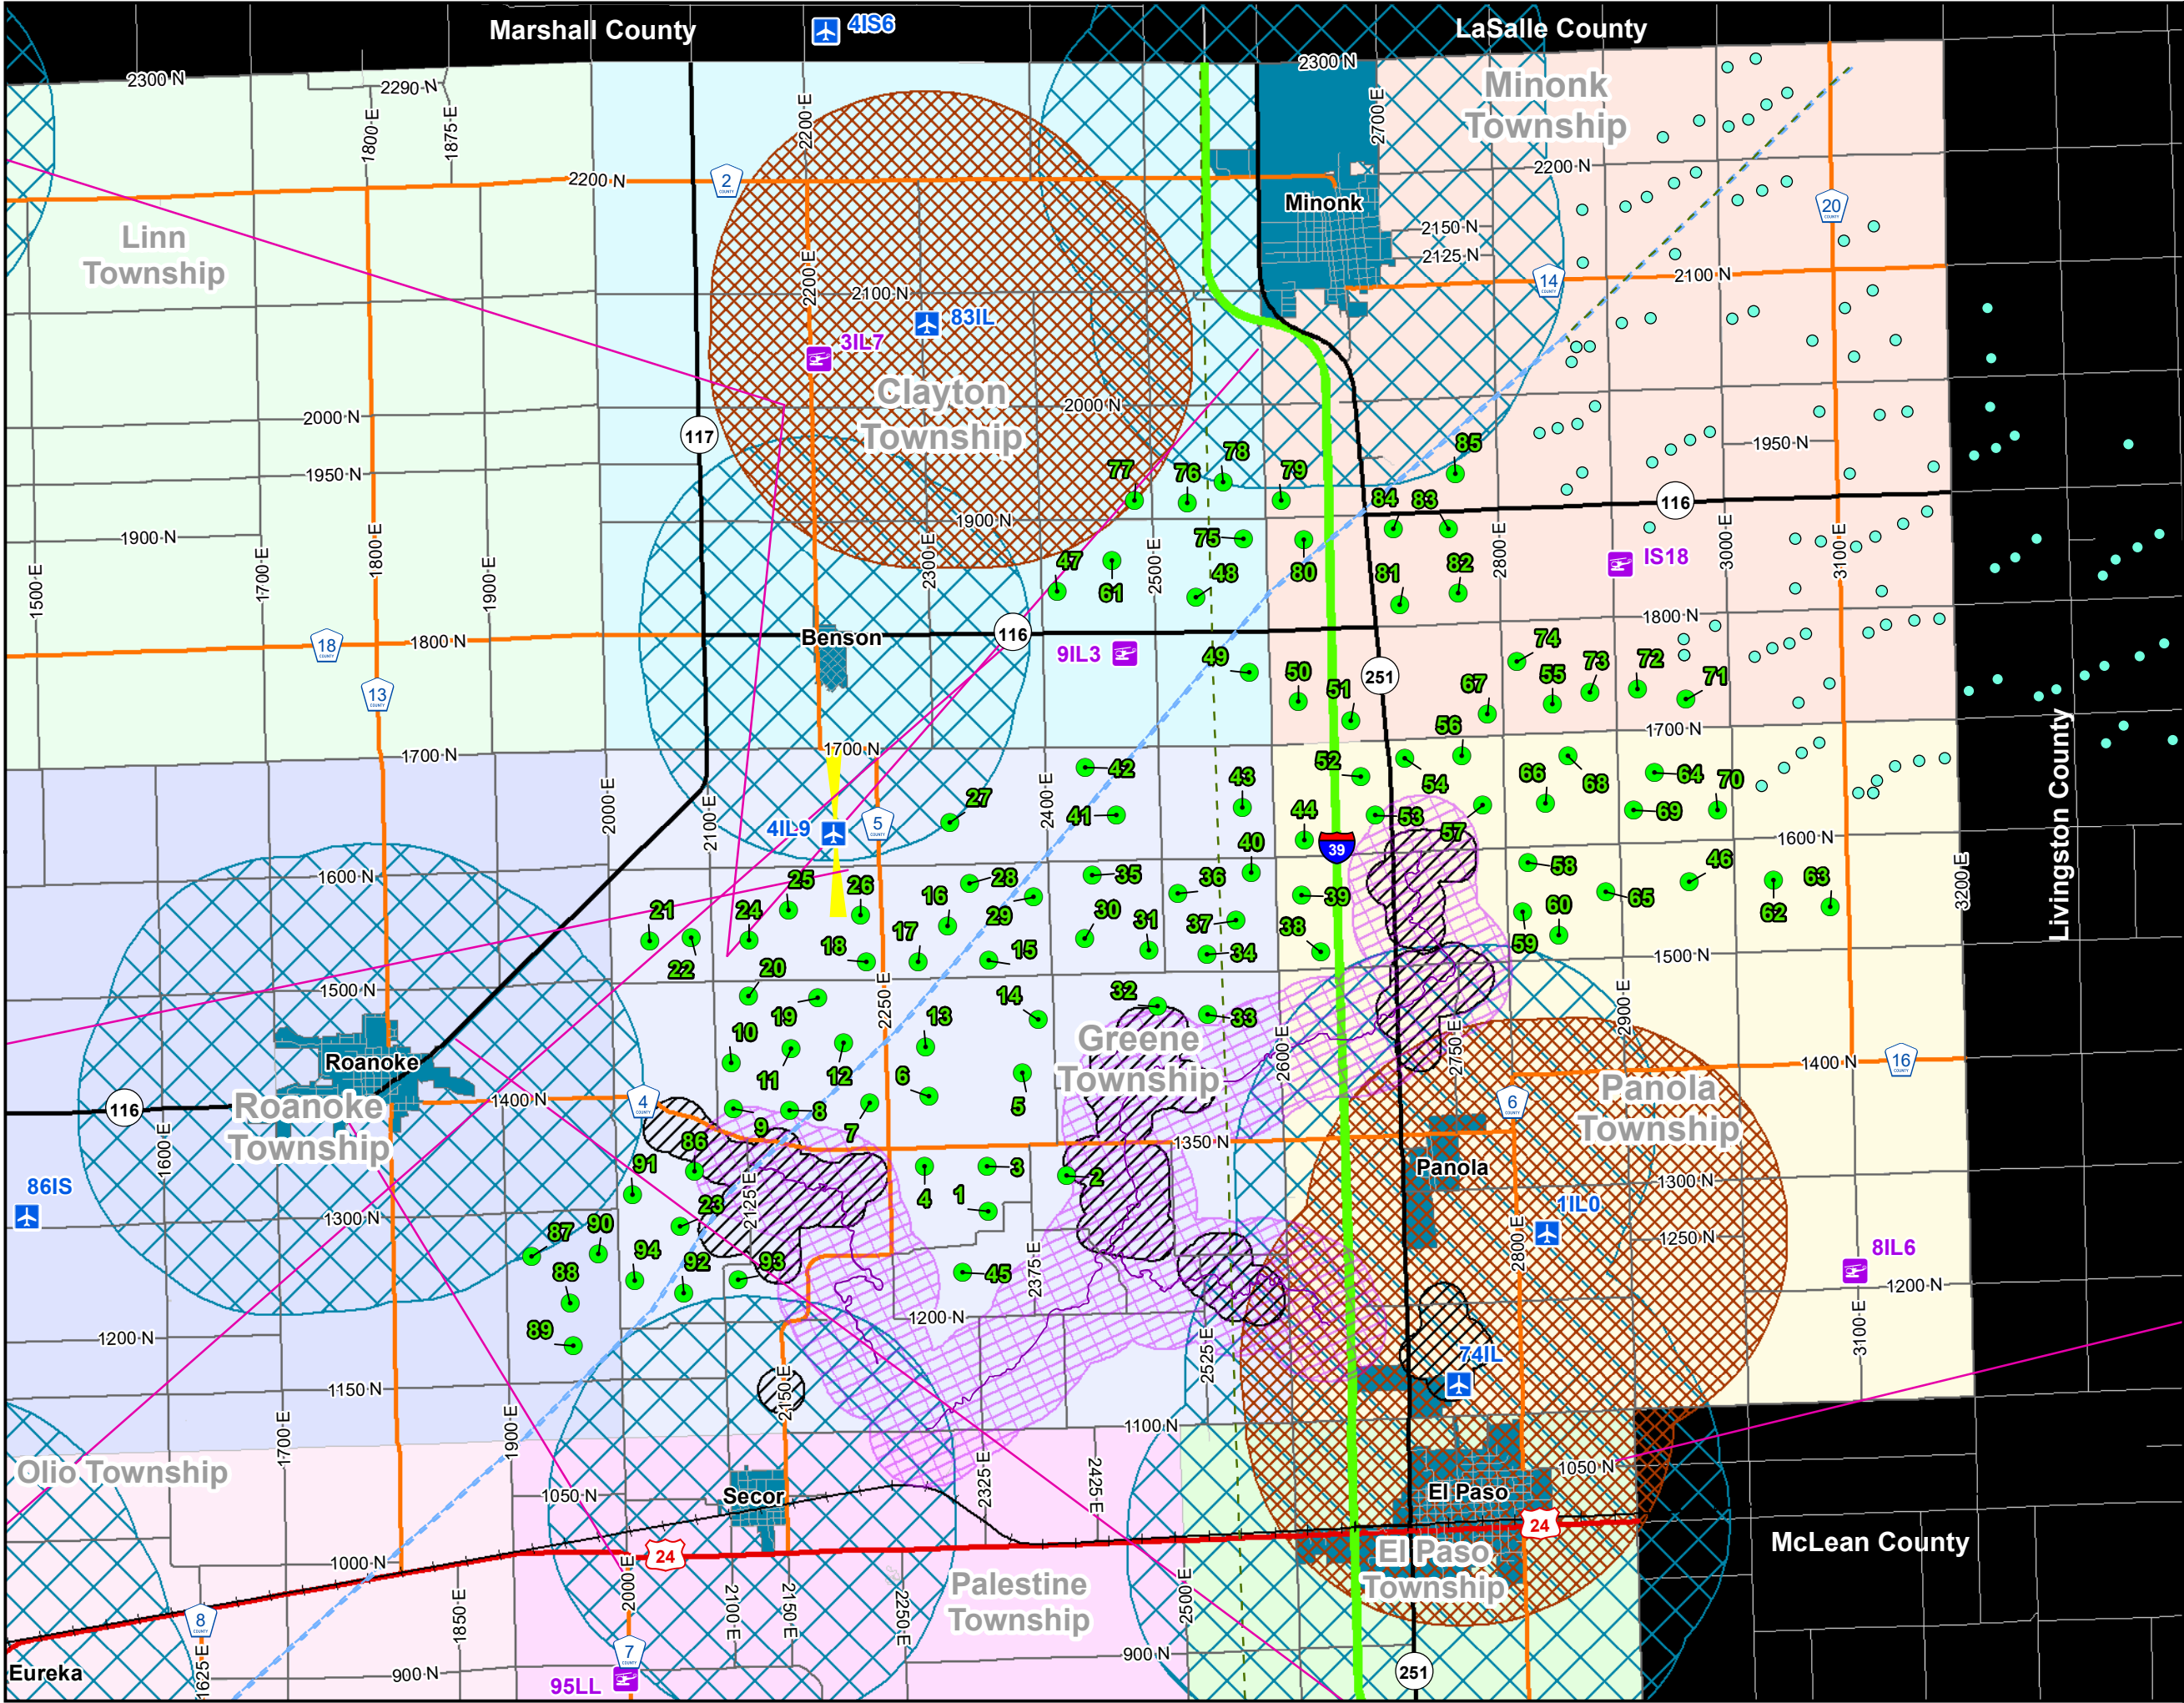

Panther Grove Special Use Permit Application

July 24th, 2023
Version 1

CIP

COPENHAGEN INFRASTRUCTURE PARTNERS
Project Owner: Panther Grove Wind, LLC
Project Developer: Tri Global Energy
Project Engineer: Farnsworth Group

Project Overview

- Panther Grove Turbine Location
- Minonk Wind Energy Project
- Ameren Transmission Line
- ComEd Transmission Line
- Microwave Beam Path
- Illinois Natural Area - IDNR
- IDNR INAI Setback (0.5 Miles)
- Bat Habitat Setback (1000 Feet)
- Corporate Limits
- Corporate Limit Setback (1.5 miles)
- RLA - Fixed Wing
- RLA - Heliport
- Fixed Wing Airport Setback (10000 Feet)
- Unzicker IDOT Approach Setback
- Interstate Highway
- U.S. Highway
- State Highway
- County Highway
- Township Road
- Municipal Street
- Railway
- Other County

